

WYRE FOREST DISTRICT COUNCIL
THE WYRE FOREST DISTRICT COUNCIL (OFF STREET PARKING PLACES)
ORDER 2015 (No 3)

NOTICE OF PROPOSALS

Notice is hereby given that the Wyre Forest District Council ("the Council") in exercise of its powers under Section 32 of the Road Traffic Regulation Act 1984 and of all other enabling powers proposes to make the above Order. The effect of the Order will be:

1. to revoke the Wyre Forest District Council (Off Street Parking Places) Order 2015 (No 2) (Variation No 1) and reinstate all provisions with the exception of references to Stadium Close Surface Vehicle Car Park therefore removing this car park from the order;
2. To amend the boundary of Market Street Car Park, Kidderminster (no loss of spaces);
3. To reduce the area of Comberton Place Car Park, Kidderminster (loss of 25 spaces); and
4. To update the previous plans, minor boundary amendments but no loss of spaces, further details contained within the Statement of Reasons.

A copy of the Order, plans showing the land affected and a statement of the Council's reasons for making the Order can be inspected between 09:00 and 16:30 Monday to Friday at Wyre Forest House, Kidderminster, and the Worcestershire Hub, Town Hall, Kidderminster, and is available on the Council's website. If you wish to object to this Order, the objection together with the grounds for making it must be made in writing to the Solicitor of the Council, Wyre Forest District Council, Wyre Forest House, Finepoint Way, Kidderminster, Worcestershire DY11 7WF **not later than 5pm on 19th November 2015.**


Dated the 29th October 2015

ROAD TRAFFIC REGULATION ACT 1984
THE WYRE FOREST DISTRICT COUNCIL (OFF-STREET PARKING PLACES)
ORDER 2015 (No 3)

Statement of Reasons

1. The Stadium Close car park is significantly under utilised on non football match days. As the principal users of the car park are football fans on match days, the Council has decided to grant Kidderminster Harriers a lease of the site in order for them to take control of the car park to meet their own needs.
2. The Council, in accordance with section 82 of the Local Government and Public Involvement in Health Act 2007 has undertaken a community governance review and has decided to form a town council in Kidderminster. The Council has agreed to transfer various assets to the new town council. One asset which shall transfer to the town council is the Market Street toilet facility. The boundary of the car park at Market Street Kidderminster has therefore been amended to exclude the land to be transferred to the town council. No loss of spaces shall result from this variation. The current plan and the proposed plan are shown at Appendix A.
3. An area of approximately 0.2 acres within the boundary of Comberton Place Car Park, Kidderminster has been granted planning permission for residential development as part of a wider redevelopment proposal covering the current Market Auctions site; without the Market Auctions site the requirement for car parking at this location will be reduced. The Council has already agreed to the disposal of this land if the Auctions site is to be redeveloped as the car park is underutilised on non auction days. The impact of this transfer shall be a loss of 25 spaces. The current plan and the proposed plan are shown at Appendix B. The proposed plan shall be included in the Order upon the direction of the Solicitor to the Council once the disposal of the land has been finalised.
4. The plans used within the current version of the parking places order have not been updated for many years, the Council wishes to use a full suite of new plans to ensure they reflect the slight boundary changes which have evolved over time and also to ensure that they are recorded on the Council's Graphical Information System (GIS).
5. The current plans and the proposed plans for all car parks are available on deposit and on the Council's website.

APPENDIX A

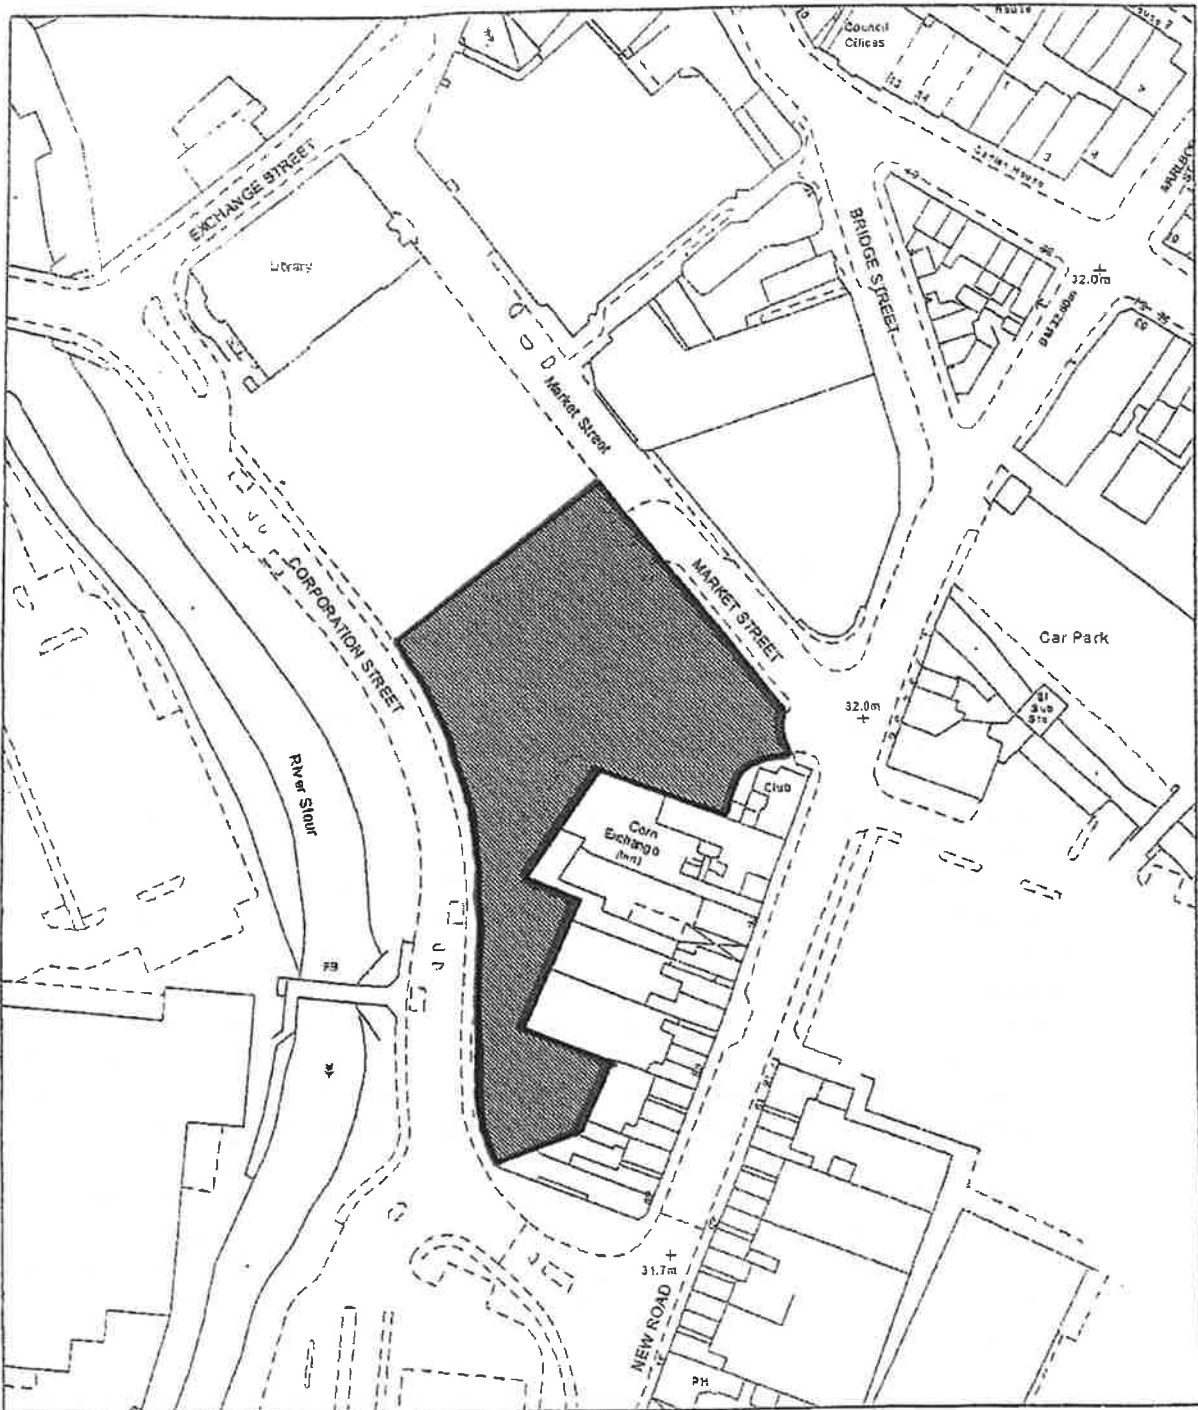


**Cultural, Leisure and
Commercial Services**
Car Parks Section
Green Street
Kidderminster
Worcestershire
DY10 1HA

Location: Market Street Surface Car
Park, Kidderminster.

Date:- 10 June 2003
Scale: 1:1250
Drg. No: P.P.O.K2



Based upon the Ordnance Survey mapping with the permission of the Controller of Her Majesty's Stationery Office (C) Crown copyright.
Unauthorised reproduction infringes Crown Copyright and may lead to prosecution or civil proceedings.
Wyre Forest District Council Licence number LA 086223.

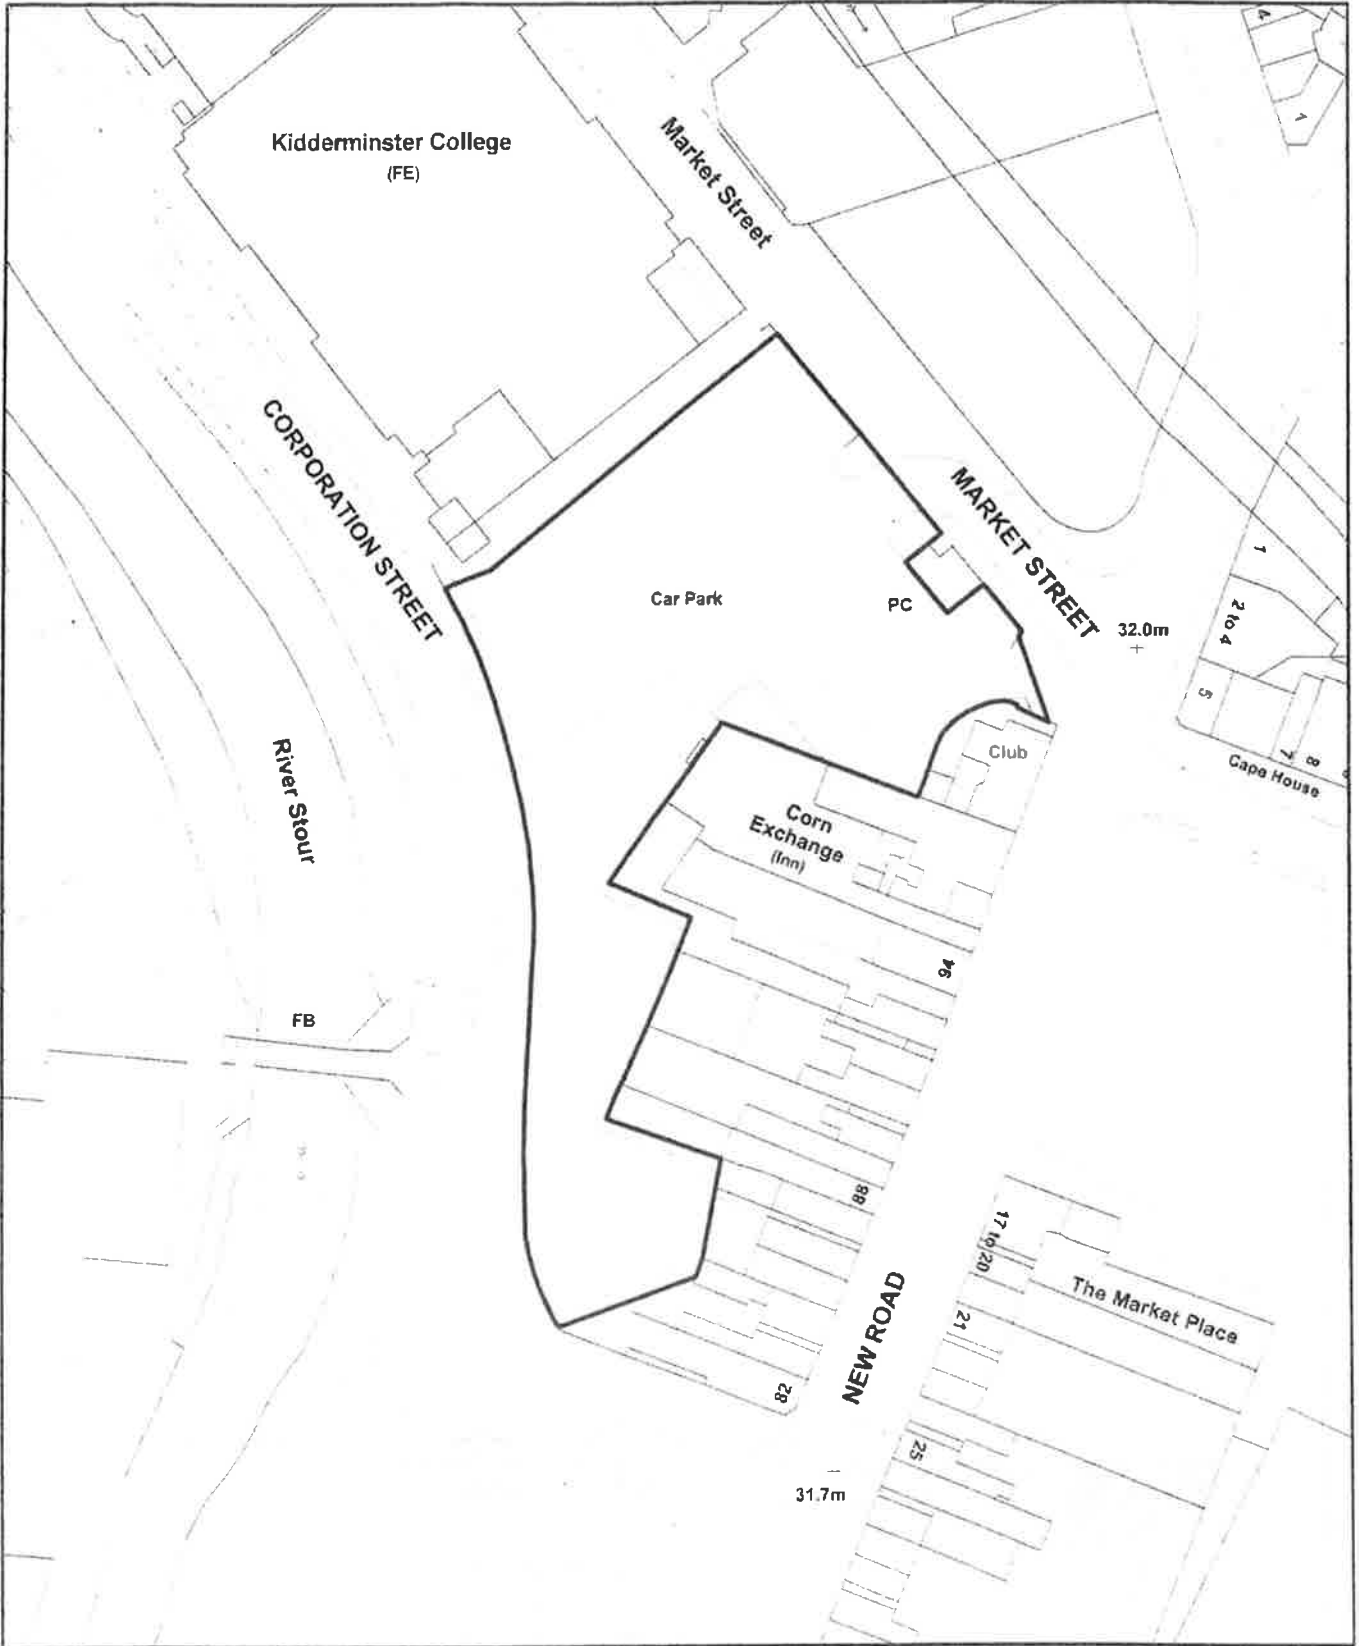

Wyre Forest District Council




Market Street Surface Car Park, Kidderminster



1:800 @ A4

Crown Copyright 100018317 2015

SO8376SW

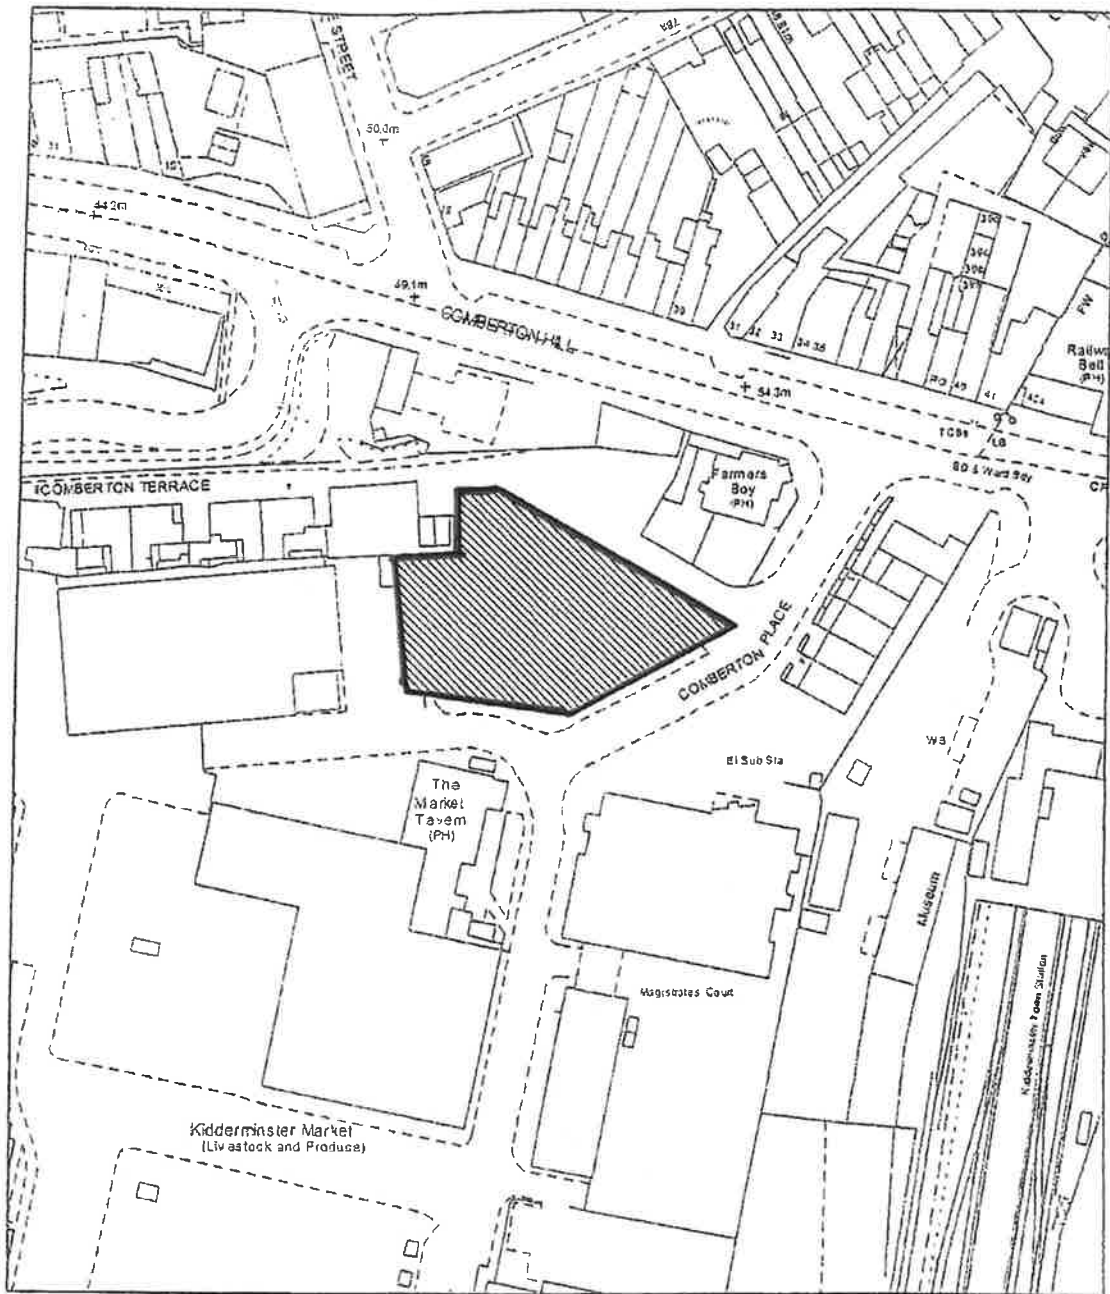




 <p>WYRE FOREST DISTRICT COUNCIL</p>	<p>Cultural, Leisure and Commercial Services Car Parks Section Green Street Kidderminster Worcestershire DY10 1HA</p>	<p>Location: Comberton Place Surface Car Park, Kidderminster.</p> <p>Date: - 10 June 2003 Scale: 1:1250 Drg. No: P.P.O. K1</p> 
--	--	---

Based upon the Ordnance Survey mapping with the permission of the Controller of Her Majesty's Stationery Office (C) Crown copyright
 Unauthorised reproduction infringes Crown Copyright and may lead to prosecution or civil proceedings.

Wyre Forest District Council .Licence number LA 086223.

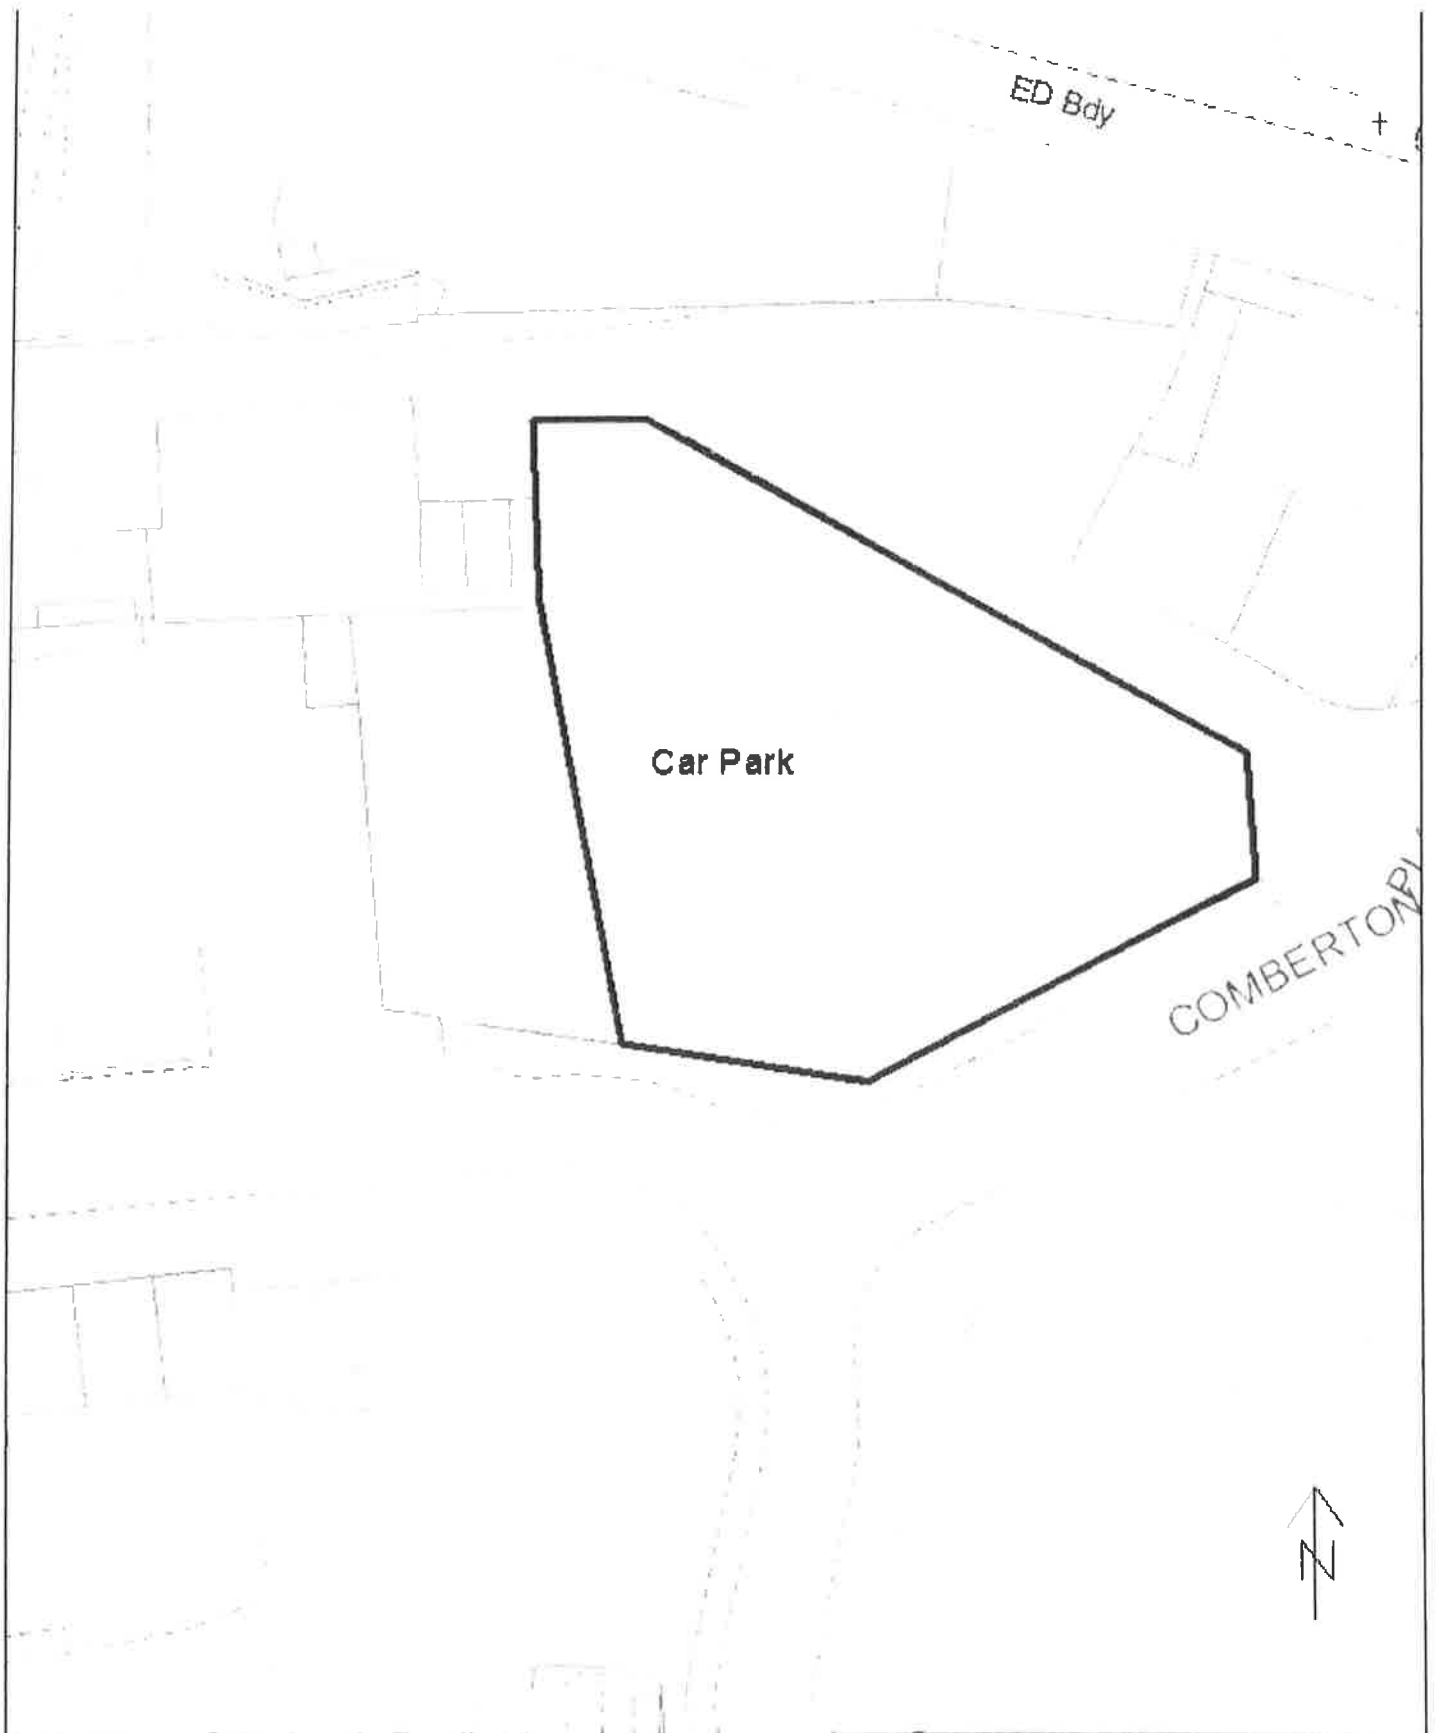

Wyre Forest District Council
Wyre Forest House
Finepoint Way
Kidderminster
DY11 7WF

Comberton Place Surface Car Park
Kidderminster

S08376SE

