


Areley Kings Village Hall

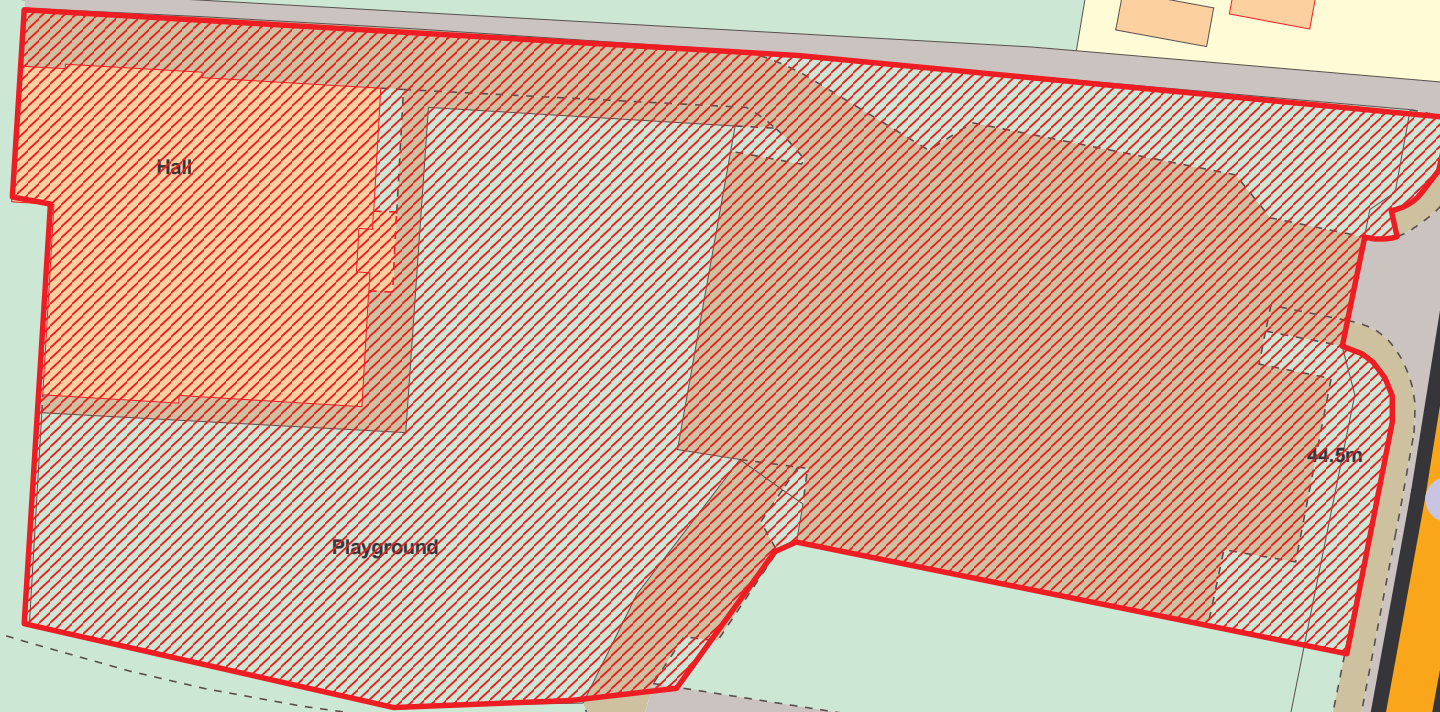

1:500 @ A4

Crown Copyright 100018317 2014

