


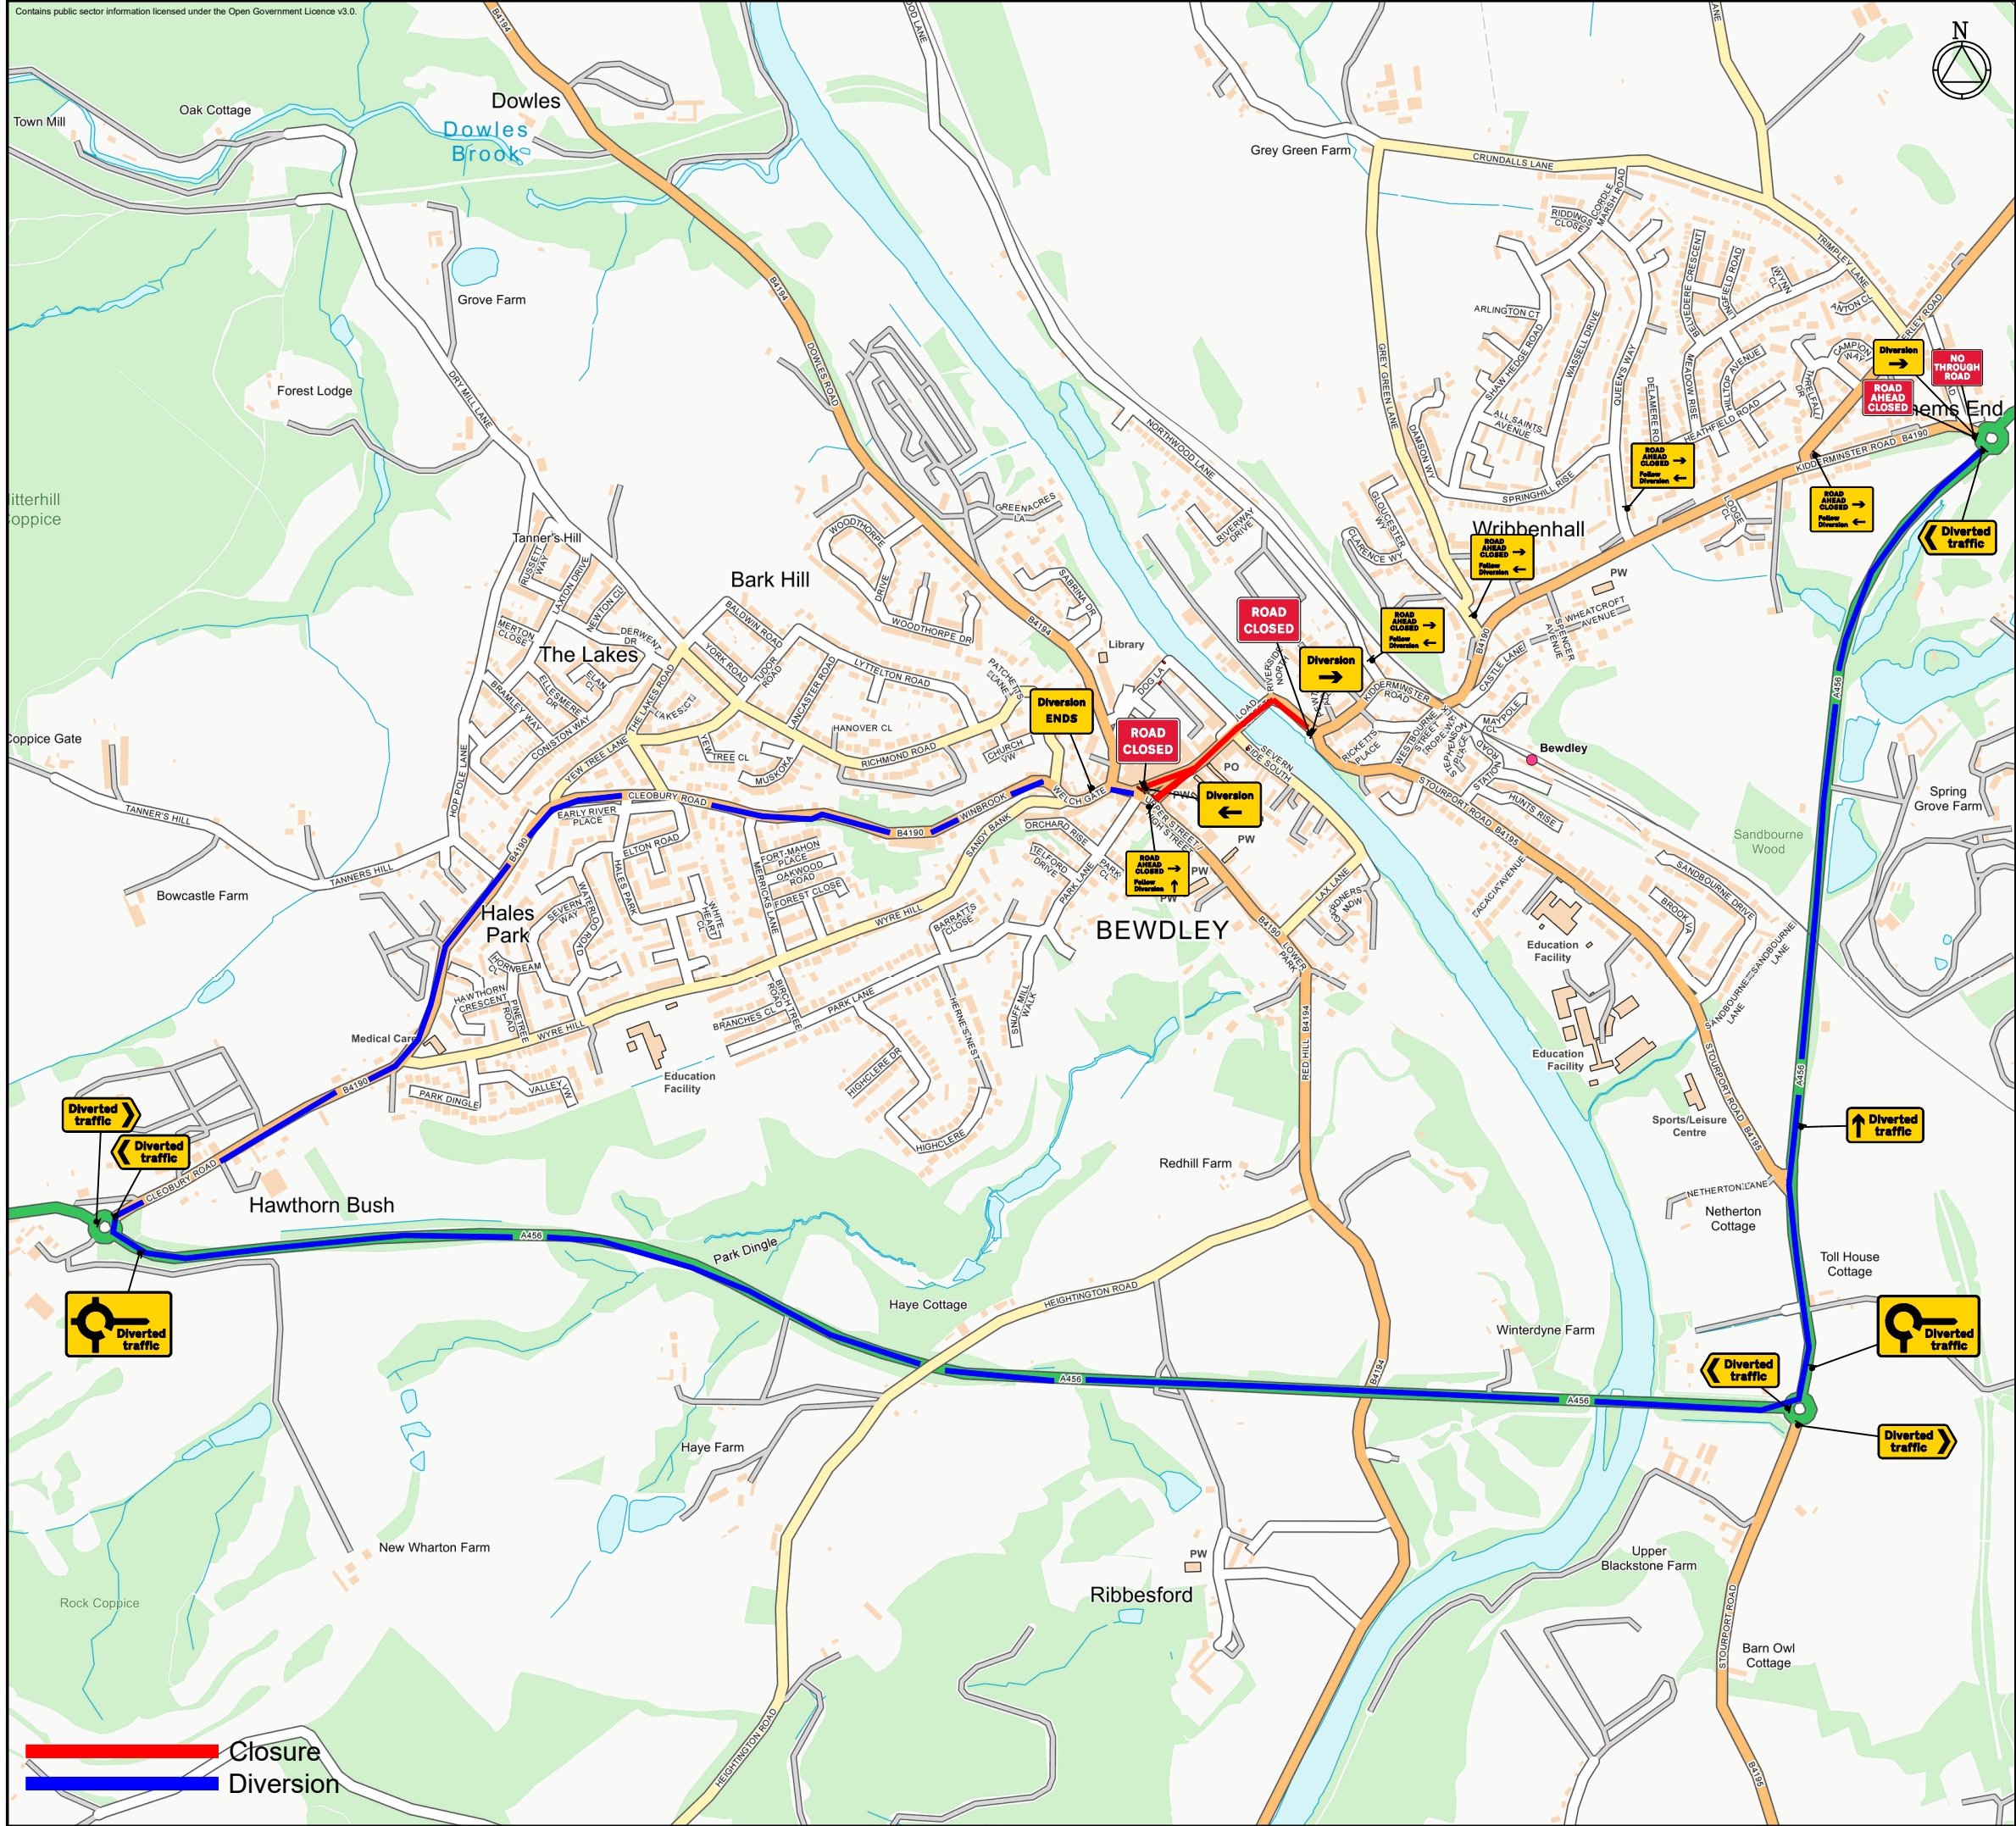

- Key**
- ⚓ Pedestrian Barrier
  - Cone
  - 🚧 Sign

|                                                                                  |  |
|----------------------------------------------------------------------------------|--|
| Qty: 1 Ref: 13.9<br>Schedule 13.9 : Temporary Information                        |  |
| Qty: 1 Ref: 2702<br>End of temporary diversion route                             |  |
| Qty: 1 Ref: 2702<br>Start of temporary diversion route                           |  |
| Qty: 1 Ref: 2702<br>Start of temporary diversion route                           |  |
| Qty: 1 Ref: 2703<br>Direction of temporary diversion route from junction ahead   |  |
| Qty: 1 Ref: 2704<br>Direction of temporary diversion route                       |  |
| Qty: 1 Ref: 2706<br>Roundabout ahead leading to temporary diversion route        |  |
| Qty: 1 Ref: 2706<br>Roundabout ahead leading to temporary diversion route        |  |
| Qty: 2 Ref: 7010-FP-13.9<br>Nature of temporary hazard ahead - Road Closed       |  |
| Qty: 1 Ref: 7010-FP-13.9<br>Nature of temporary hazard ahead - Road Ahead Closed |  |
| Qty: 5 Ref: CRDL<br>Closed Right, Diversion Ahead                                |  |

Existing one way closure already in effect.

Opposing one way closure to establish full closure.  
Any conflicting signs on existing diversion will be removed for duration of full closure.

| Amendment | Date | Comments |
|-----------|------|----------|
|           |      |          |
|           |      |          |
|           |      |          |
|           |      |          |
|           |      |          |

## Bewdley Town Council Remembrance Day Parade

Road Closure and Diversion  
Load Street  
Bewdley  
DY12 2EQ

|             |      |          |                                |
|-------------|------|----------|--------------------------------|
|             | Name | Date     | Drawing No                     |
| Drawn by    | EH   | 08/10/24 | B4672.2                        |
| Checked by  | DM   | 08/10/24 | Original drawing size A3 - NTS |
| Accepted by |      |          |                                |

www.beaumonttmltd.co.uk  
+44 (0) 1527 894899

**Beaumont Traffic Management Ltd.**



**BEWDLEY**  
Town Council